



C. SHAWN O'BRIEN, P.E.
CONSULTING ENGINEER
18716 S.E. 28th STREET - BELLEVUE, WA, 98008
PH. (206) 746-3992

Design By: CSO
Drawn By: JB
Scale: 1" = 100'H, 1" = 50' V.
Date: Dec. 18, 1991

FOR: OPERATOR
HOS BROS. CONSTRUCTION INC.
1820 N.E. 76th ST.
REDMOND, WA 98052
PH. 883-6767

PERMIT APPL. NO. 70-000223
TITLE: PROFILES RECLAMATION P


DESIGN BY: CSO
DRAWN BY: JB
SCALE: 1" = 100'H, 1" = 50' V.
DATE: DEC. 18, 1991

FOR: OPERATOR
HOS BROS. CONSTRUCTION INC.
1820 N.E. 76th ST.
REDMOND, WA 98052
PH. 883-6767


PERMIT APPL. NO. 70-000223

C. SHAWN O'BRIEN, P.E.
CONSULTING ENGINEER
18716 S.E. 28th STREET - BELLEVUE, WA, 98008
PH. (206) 746-3992

JOB No. 91-16
SHEET 1 OF 2
SITE RECLAMATION PLAN

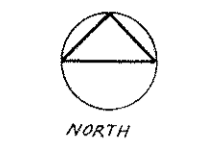

0 50 100
SCALE: 1" = 100'

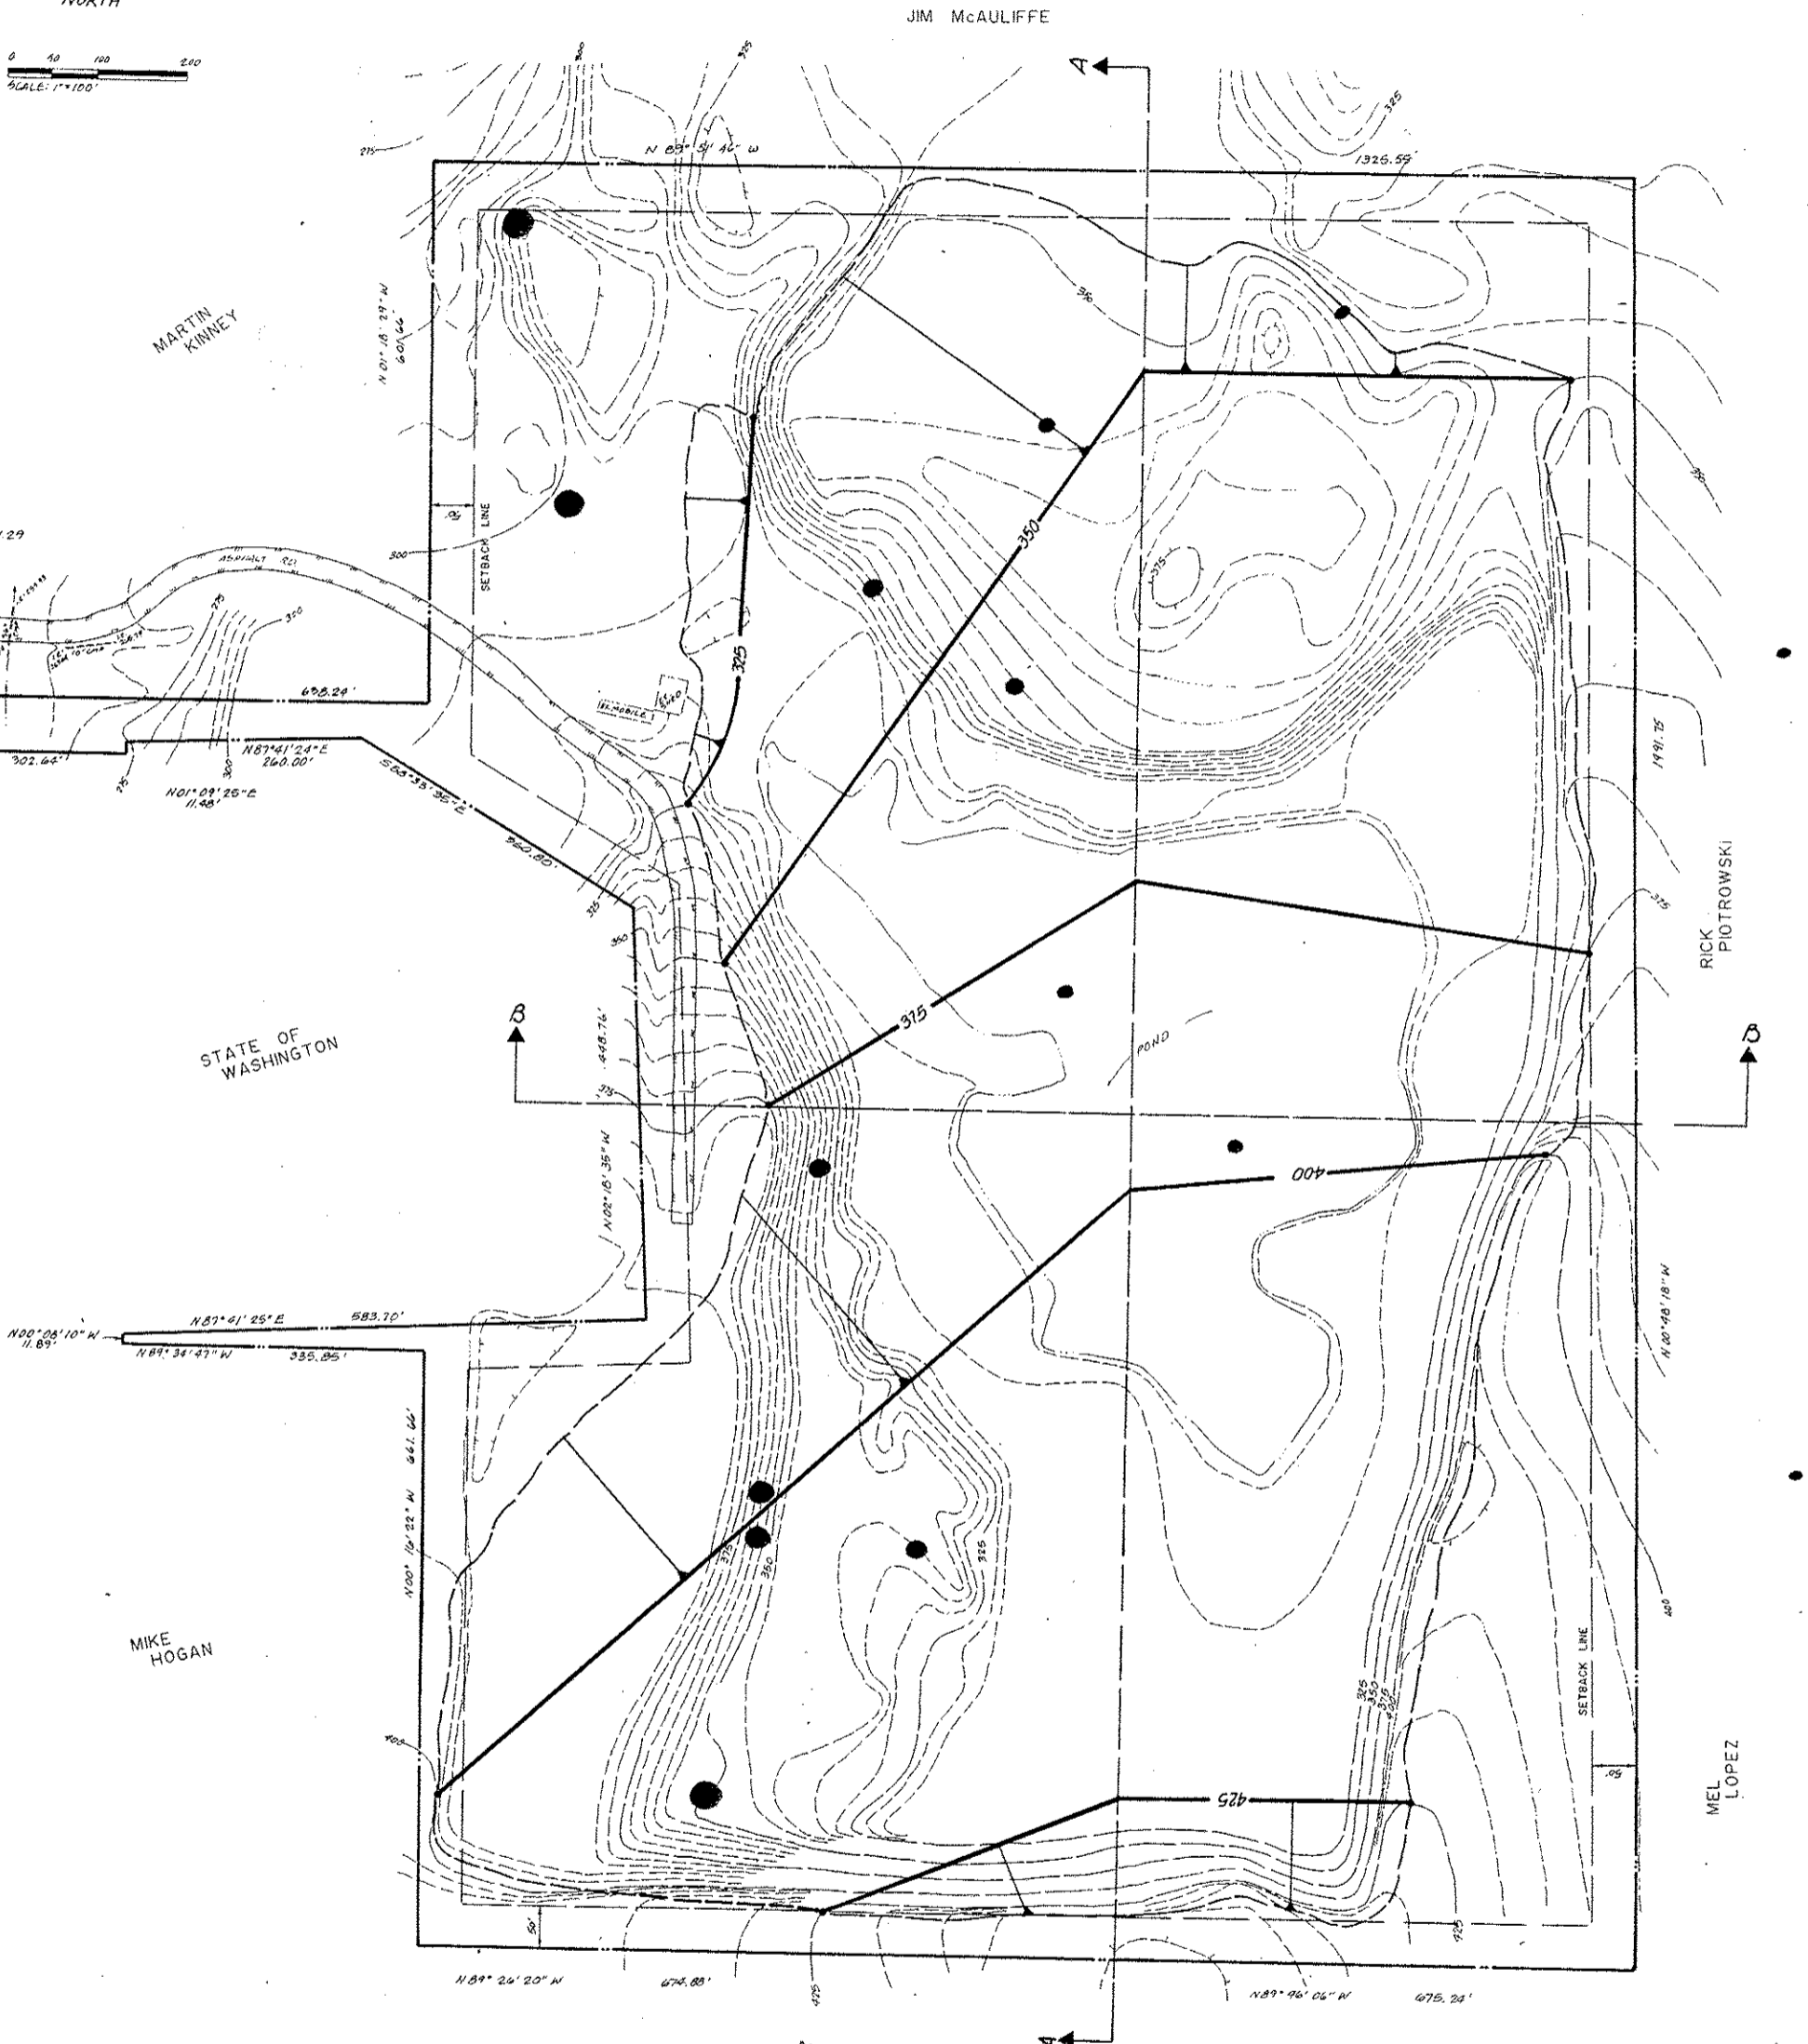

▲ SLOPE DIRECTION
— RECLAMATION CONTOUR
--- TOE/TOP LIMITS

SCALE: 1" = 100' HORIZ.
1" = 50' VERT.

